


Option A

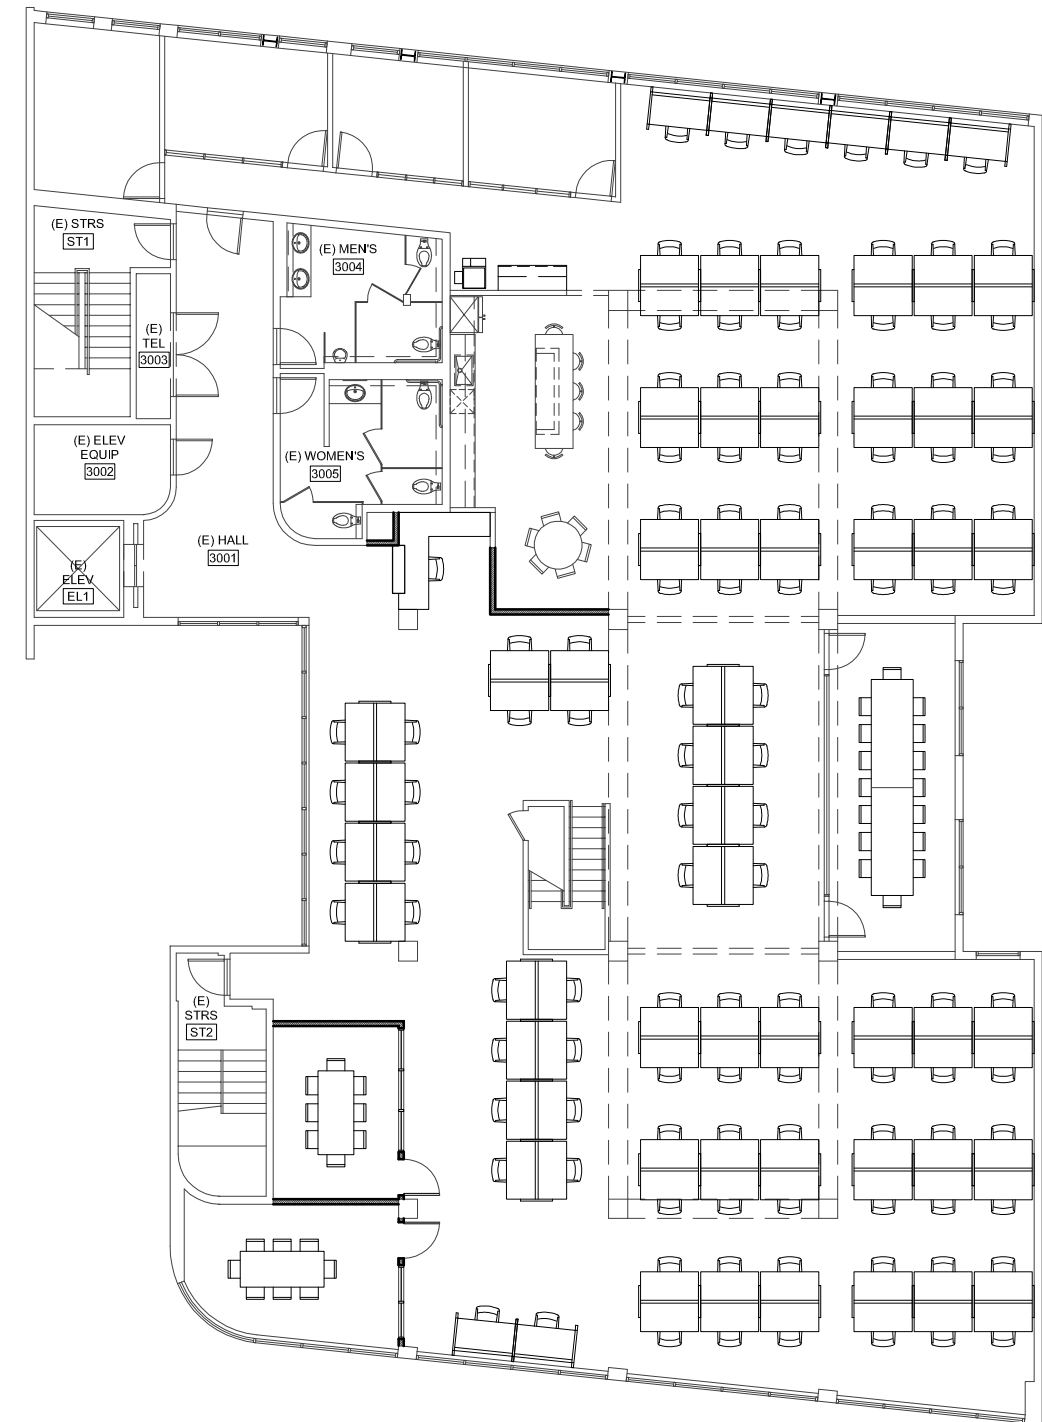

Option B

CONFERENCE ROOM OPTIONS

1/16" = 1'-0"

PMI Properties
 10951 W Pico Blvd, 3rd Flr
 Los Angeles, CA 90064



BOTO DESIGN ARCHITECTS, INC.
 1508 17TH STREET, 1ST FLOOR
 SANTA MONICA, CA 90404
 TEL 310 453 6400
 FAX 310 453 6640

DATE: 04.09.13
 DRAWN BY: SV
 JOB NUMBER: 28041
 SHEET: 1 of 1